


# Crosby Enclave - Site Plan #11-014

## FIRE HYDRANT LEGEND

- PROPOSED FIRE HYDRANT
- EXISTING FIRE HYDRANT

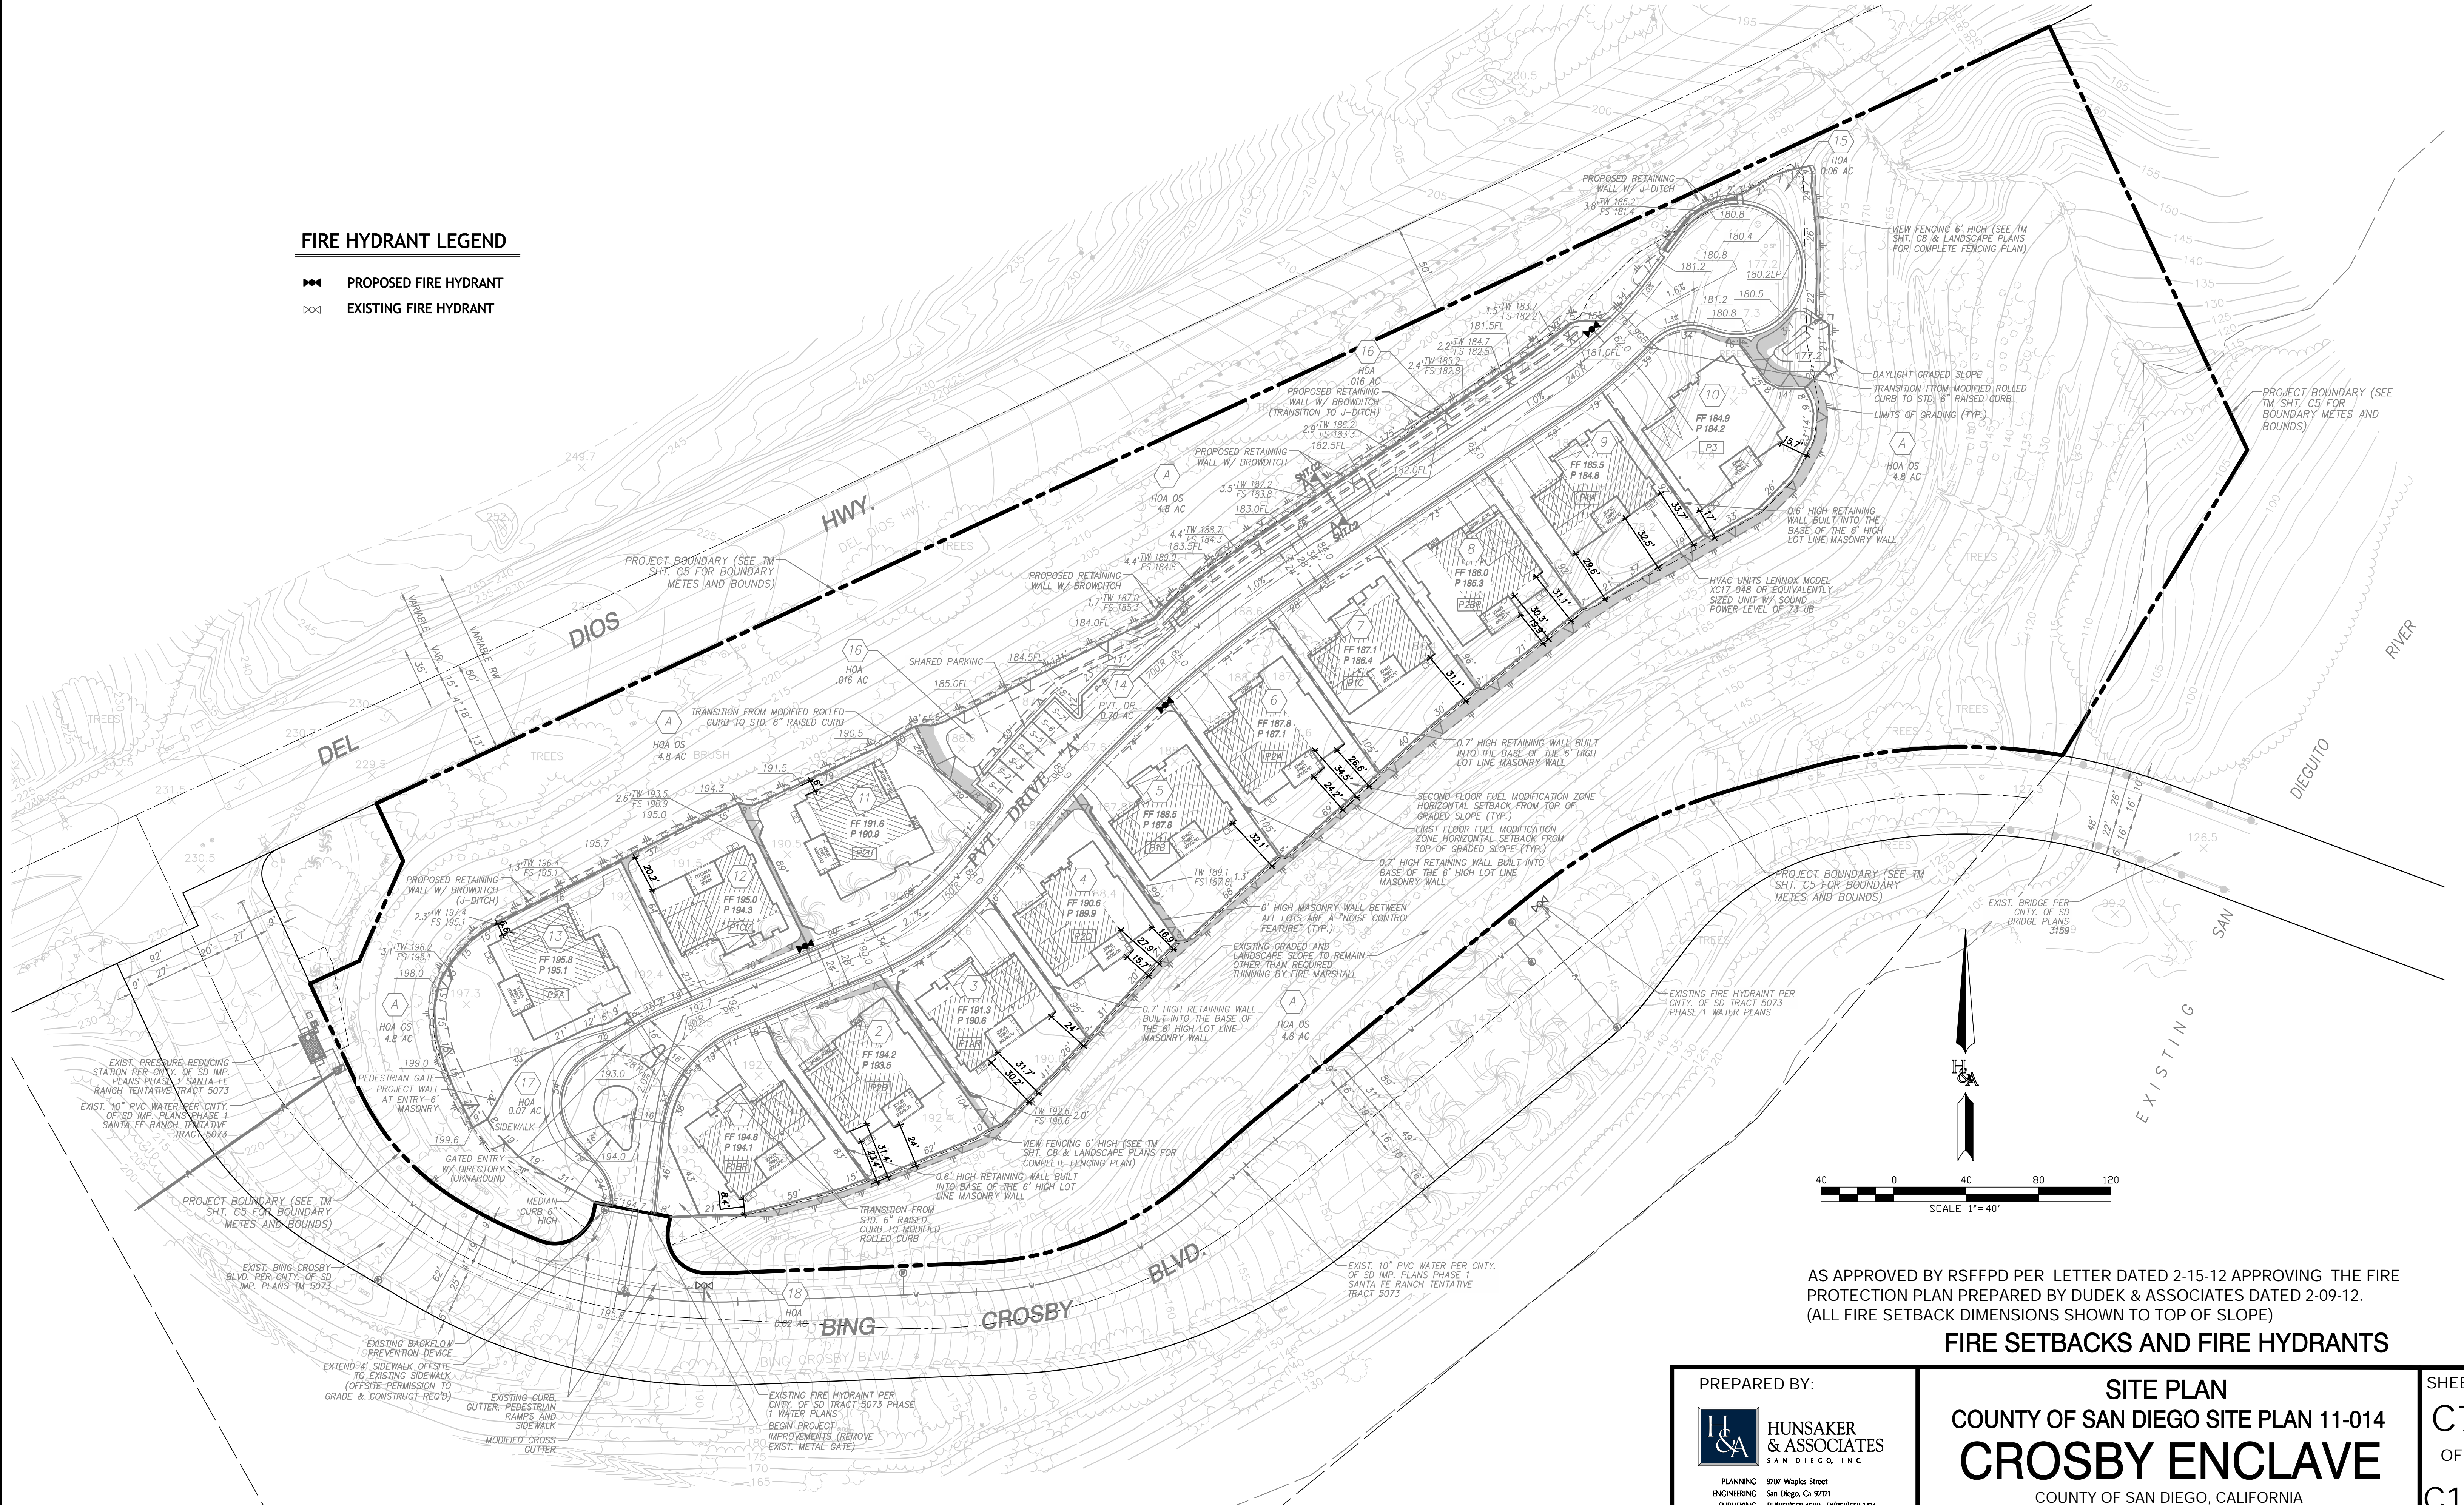

AS APPROVED BY RSFFPD PER LETTER DATED 2-15-12 APPROVING THE FIRE PROTECTION PLAN PREPARED BY DUDEK & ASSOCIATES DATED 2-09-12.  
(ALL FIRE SETBACK DIMENSIONS SHOWN TO TOP OF SLOPE)

## FIRE SETBACKS AND FIRE HYDRANTS

PREPARED BY:



PLANNING 9707 Waples Street  
ENGINEERING San Diego, Ca 92121  
SURVEYING PH(858)558-4500 / FX(858)558-1414

SITE PLAN  
COUNTY OF SAN DIEGO SITE PLAN 11-014  
**CROSBY ENCLAVE**  
COUNTY OF SAN DIEGO, CALIFORNIA

ENV LOG # 95-08-007K / KIVA PROJECT # 11-0154594

R:\1048\Plan\Enclave - TM-SP - Sht 07.dwg\3Apr-18-2013\4.dwg

SHEET  
C7  
OF  
C17